

THIS DRAWING IS BASED ON DIMENSIONAL SURVEY INFORMATION PROVIDED BY OTHERS. THE ARCHITECT CANNOT ACCEPT RESPONSIBILITY FOR THE ACCURACY OF THIS SURVEY INFORMATION.

THIS DRAWING SHOULD BE READ IN CONJUNCTION WITH ALL RELEVANT DRAWINGS, SPECIFICATIONS, SCHEDULES AND OTHER CONTRACT INFORMATION ISSUED BY THE ARCHITECT, STRUCTURAL ENGINEER, SERVICES ENGINEER AND ANY OTHER CONSULTANT EMPLOYED OR RETAINED BY THE EMPLOYER IN RESPECT OF THESE WORKS.


IN THE CASE OF NEW WORKS, ALL DIMENSIONS SHOWN ARE TO THE FACE OF MASONRY, METAL OR TIMBER STUD FRAMING, OR THE CENTRE LINE OF STRUCTURAL STEEL MEMBERS, UNLESS NOTED OTHERWISE.

DO NOT SCALE FROM THIS DRAWING.

REPORT ANY DISCREPANCIES, CONFLICTS, ERRORS OR OMISSIONS TO THE CA AND SEEK DIRECTIONS BEFORE PROCEEDING.

CONFIRM ALL DIMENSIONS AND LEVELS ON SITE PRIOR TO COMMENCING WORK. IF IN DOUBT ASK!


THIS DRAWING REMAINS THE COPYRIGHT OF **BURRELL FOLEY FISCHER LLP**

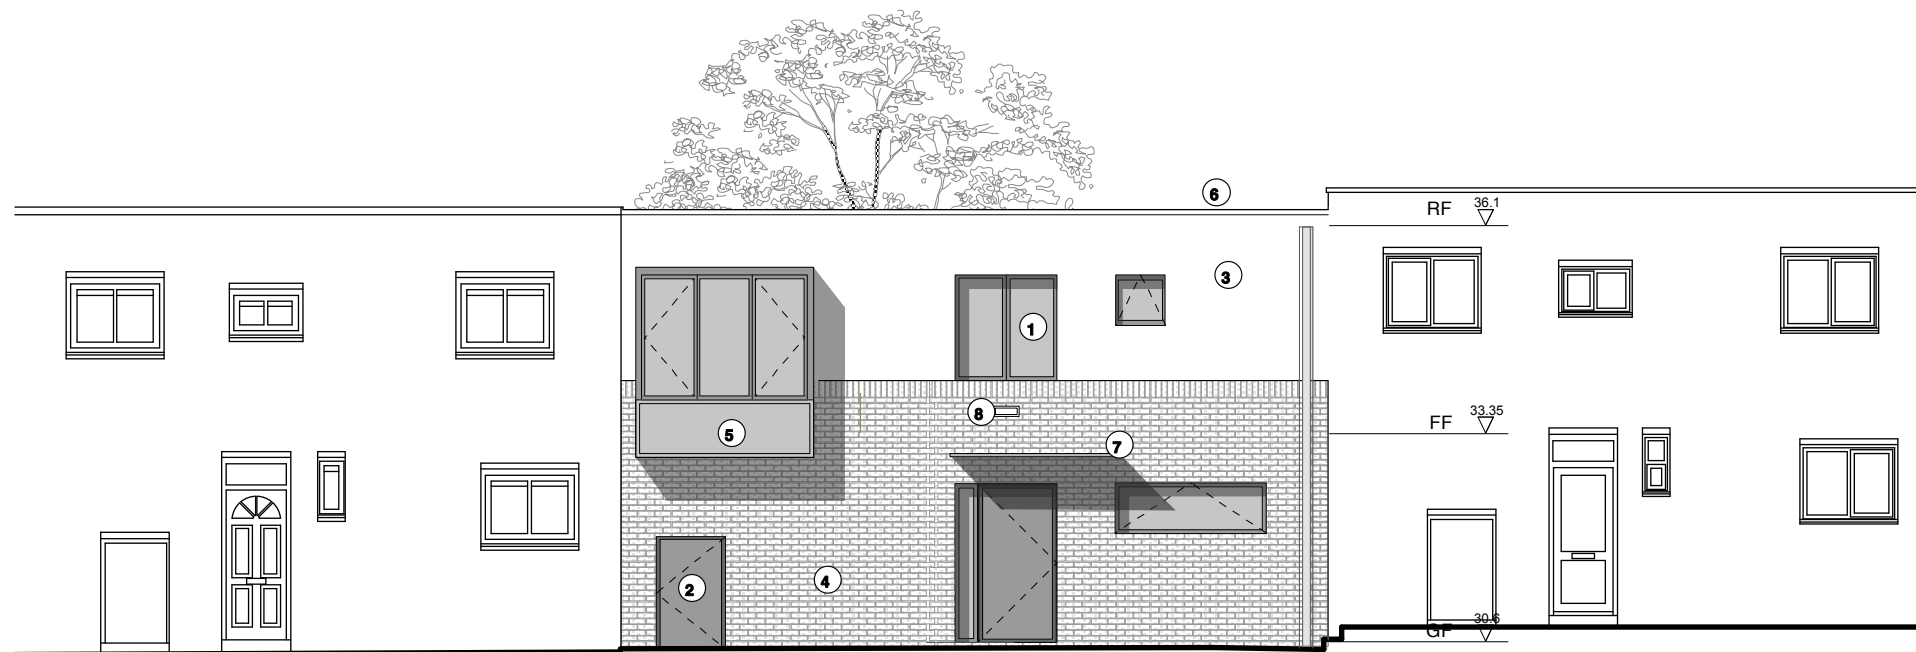

Elevation To Belfont Walk

**KEY TO MATERIALS**

- ① METAL FINISH TIMBER FRAMED FRAMED HIGH PERFORMANCE WINDOWS
- ② NEW METAL LOUVRED DOOR TO BIN STORE
- ③ RENDER FINISH
- ④ NEW FLUSH POINTED BRICK TO MATCH EXISTING
- ⑤ NEW TRESPA PANNELLING TO PROJECTING BAY
- ⑥ NEW PRESSD METAL COPING
- ⑦ NEW GLAED PROJECTING CANOPY
- ⑧ VANDAL RESISTANT SECURITY LIGHTING

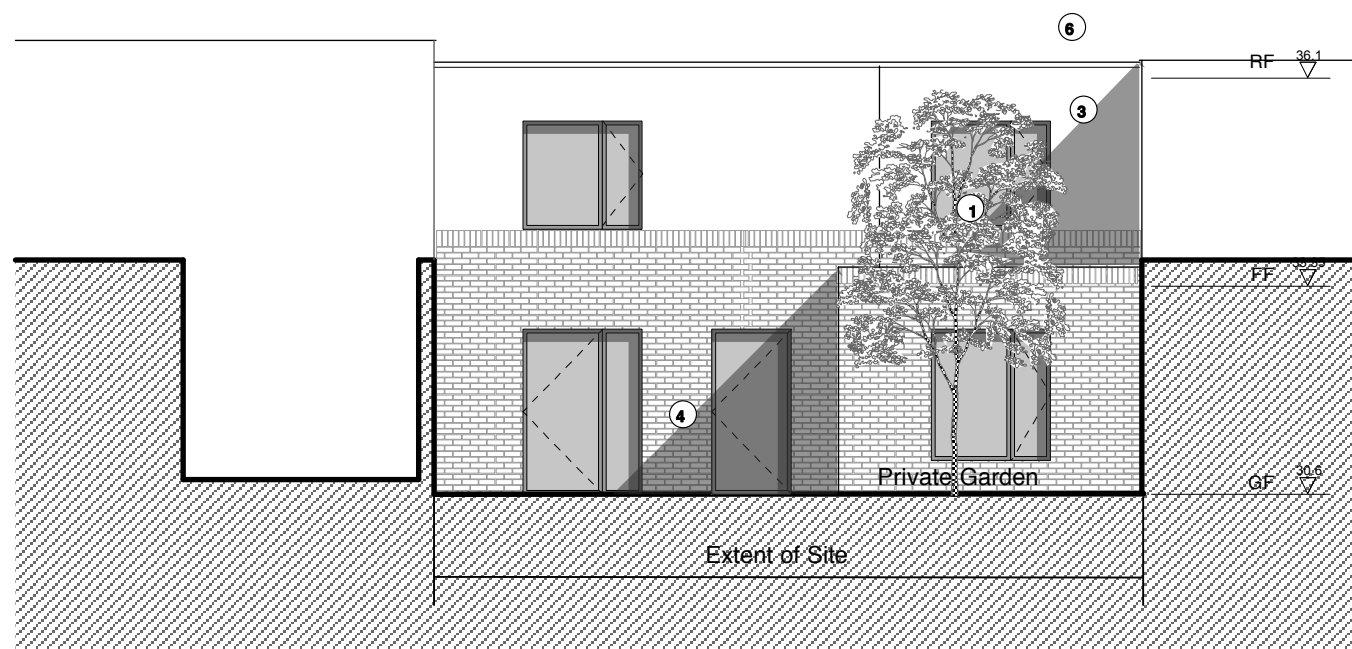

Rear Elevation To Garden

P2 FOR PLANNING EH HG 21.10.09  
P1 FOR INFORMATION SR HG 10.09.09  
REV NO: REV DETAILS: BY: CHKD: DATE:

**PLANNING**

DO NOT SCALE OFF THIS DRAWING

**BURRELL . FOLEY . FISCHER . LLP**

BURRELL FOLEY FISCHER ARCHITECTS & URBAN DESIGNERS  
YORK CENTRAL 70-78 YORK WAY N1 9AG  
TEL 020 7713 5333 FAX 020 7713 5444 E-MAIL mail@bff-architects.co.uk  
WEB www.bff-architects.co.uk

JOB: HFI SITE 2 BELFONT WALK

FOR: HOMES FOR ISLINGTON

AT: 5 Highbury Crescent LONDON, N5 1RN

DRAWING TITLE: PROPOSED ELEVATIONS

DATE: 16.10.09	SCALE: 1:100@A3
DRAWN BY: SR	CHECKED BY: HG
JOB NO: BFF/999	DWG NO: AP(0)220P2

Copyright ©

